

Report No. TC02521 Appendix: F Agenda Item: 12	Council Date of Meeting: 9th June 2021
---	--

OAKHAM TOWN COUNCIL

Report Author: Cllr Lowe	Title: Councillor
---------------------------------	--------------------------

Subject: Cutts Close Shelter

- Applicable Strategy:**
- 1. Ensure that Oakham remains a viable and pleasant environment in which to live, work and play**
 - 2. Improve and increase facilities within the town**
 - 3. Maintain and improve OTC land and buildings for the benefit of the community**
 - 4. Promote the town as an attractive place to visit and stay**

At a previous meeting Cllr Lowe gave a verbal update regarding the new Pavilion (shelter) in Cutts Close.

Following on, McCombie Smith Architects have submitted plans (please find attached), however Council are still awaiting a response from Historic England.


Decisions

To agree on a tendering process for local builders

To agree on the advertising of the requirement and to consider quotes for:

Labour only


Labour and supply of materials

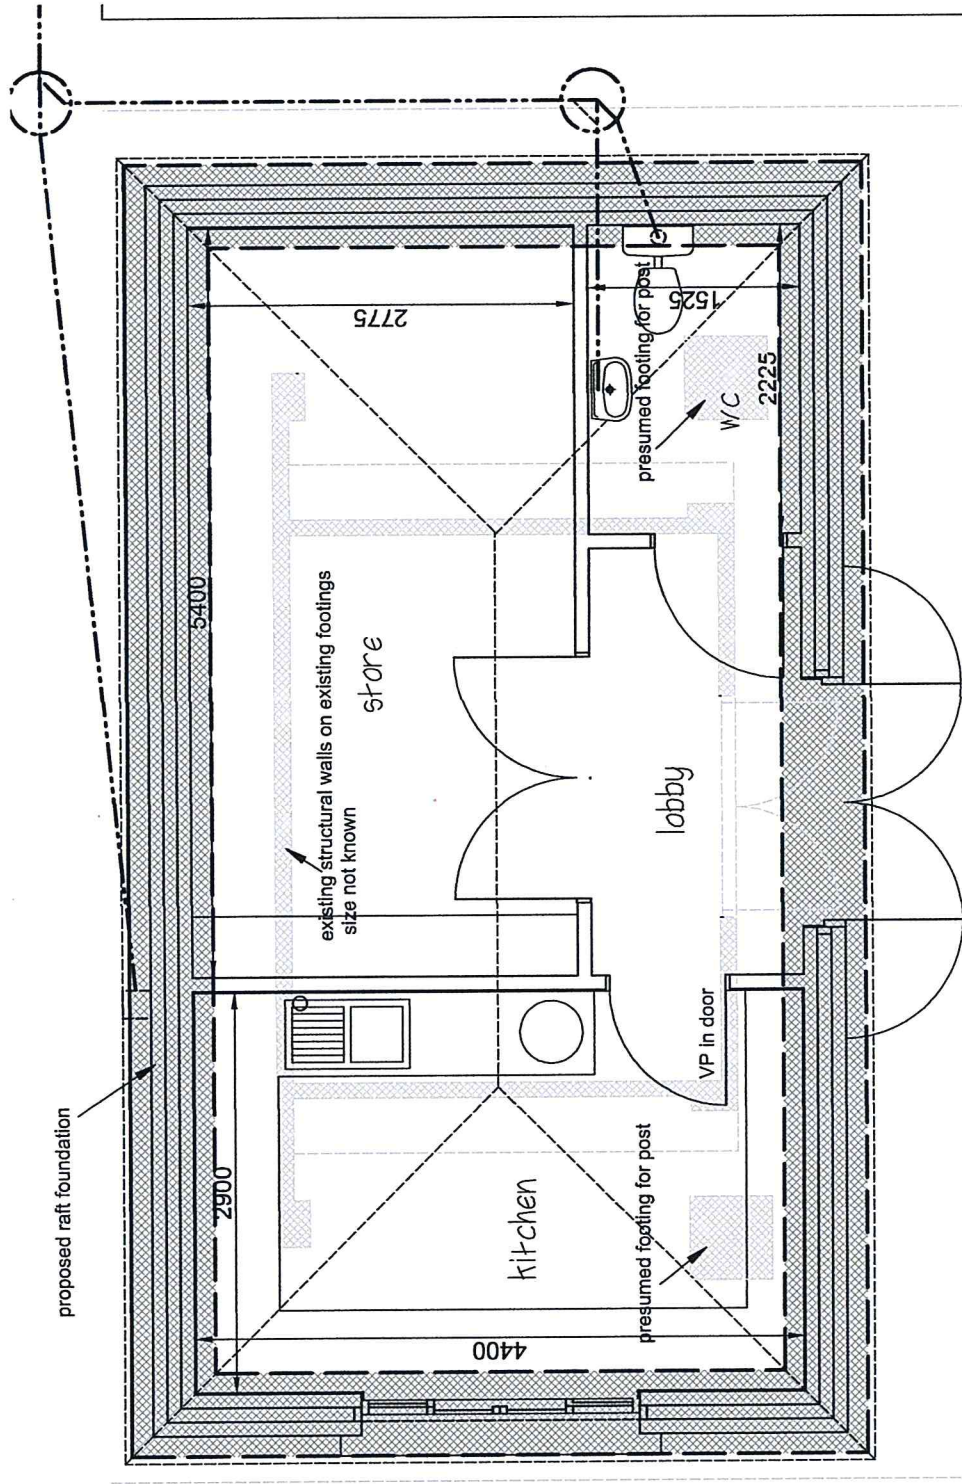


1:50, on A4

new pavilion
Cutts Close
foundation overlay

900/21/3




McCombie Smith Architects
71 Main Street, Greetham, Rutland, LE15 7NJ
Tel 01572 812808

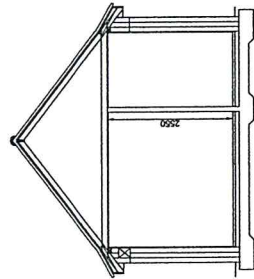


2550

east elevation


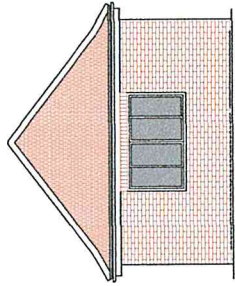


west elevation

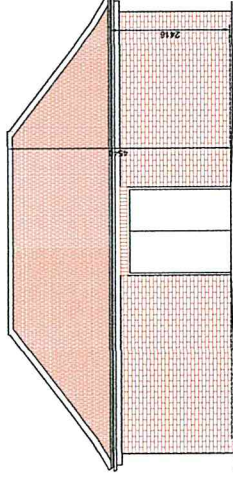


south elevation

materials:
red facing brick
plain tile roof

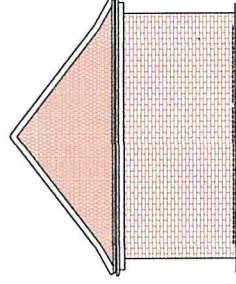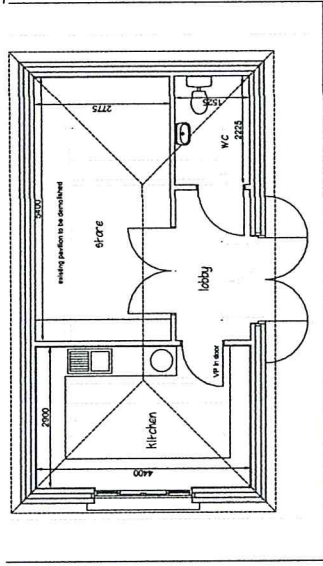

east elevation

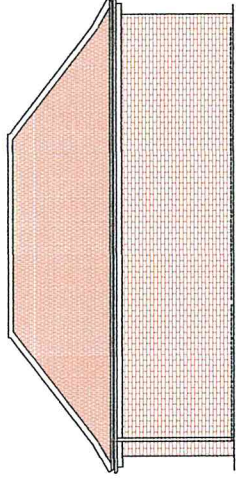

north elevation

